


PERSPECTIVE

Scale 1:100 MTS

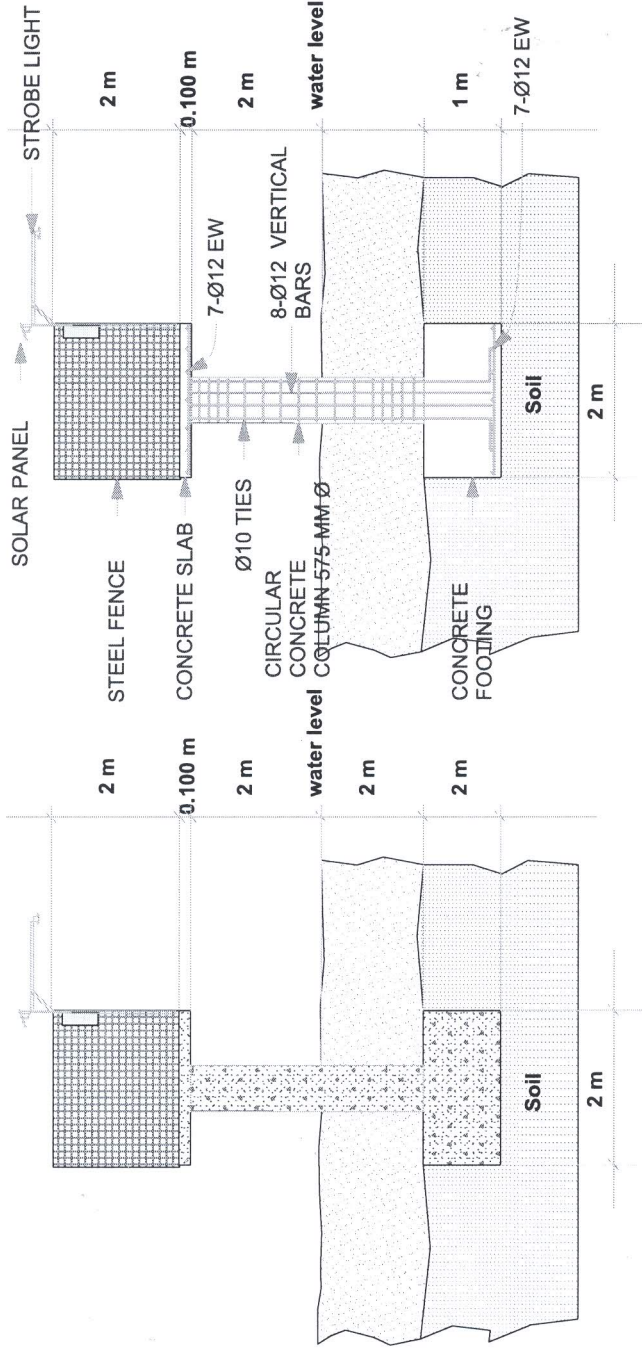

ELEVATION

Scale 1:100 MTS

DETAILS

Scale 1:100 MTS

<p>Randy L. Anonuevo Civil Engineer</p>	<p>REG. NO. 0102140 PTR No. REG. NO.</p>		<p>Valid Until Oct. 18, 2023 Issued on Valid Until</p>	<p>Issued at Issued at</p>	<p>Project Title /Location Lake Level Monitoring Platform Brgy. San Antonio, Bay, Laguna</p>	<p>Owner Laguna Lake Development Authority</p>	<p>Sheet Number</p>		
	<p>PTR No. Issued on</p>	<p>Issued at</p>					<p>1</p>	<p>A</p>	<p>1</p>
<p>Sheet Content Perspective, Elevation & Details</p>									

